

Special Speed Limit Bye-Laws - Jakes Law 2023 (Maps)




Map Index:

Location:

Fortfield, Ballyhahill	LK-SSL-192
Woodlawn, Loghill	LK-SSL-193
Churchview, Banogue	LK-SSL-194

LIMERICK CITY & COUNTY COUNCIL
TRANSPORTATION & MOBILITY DIRECTORATE,
ROADS TRAFFIC & CLEANSING,
CENTRAL SERVICES,
COUNTY HALL, DOORADOYLE,
LIMERICK.
V94 WV78

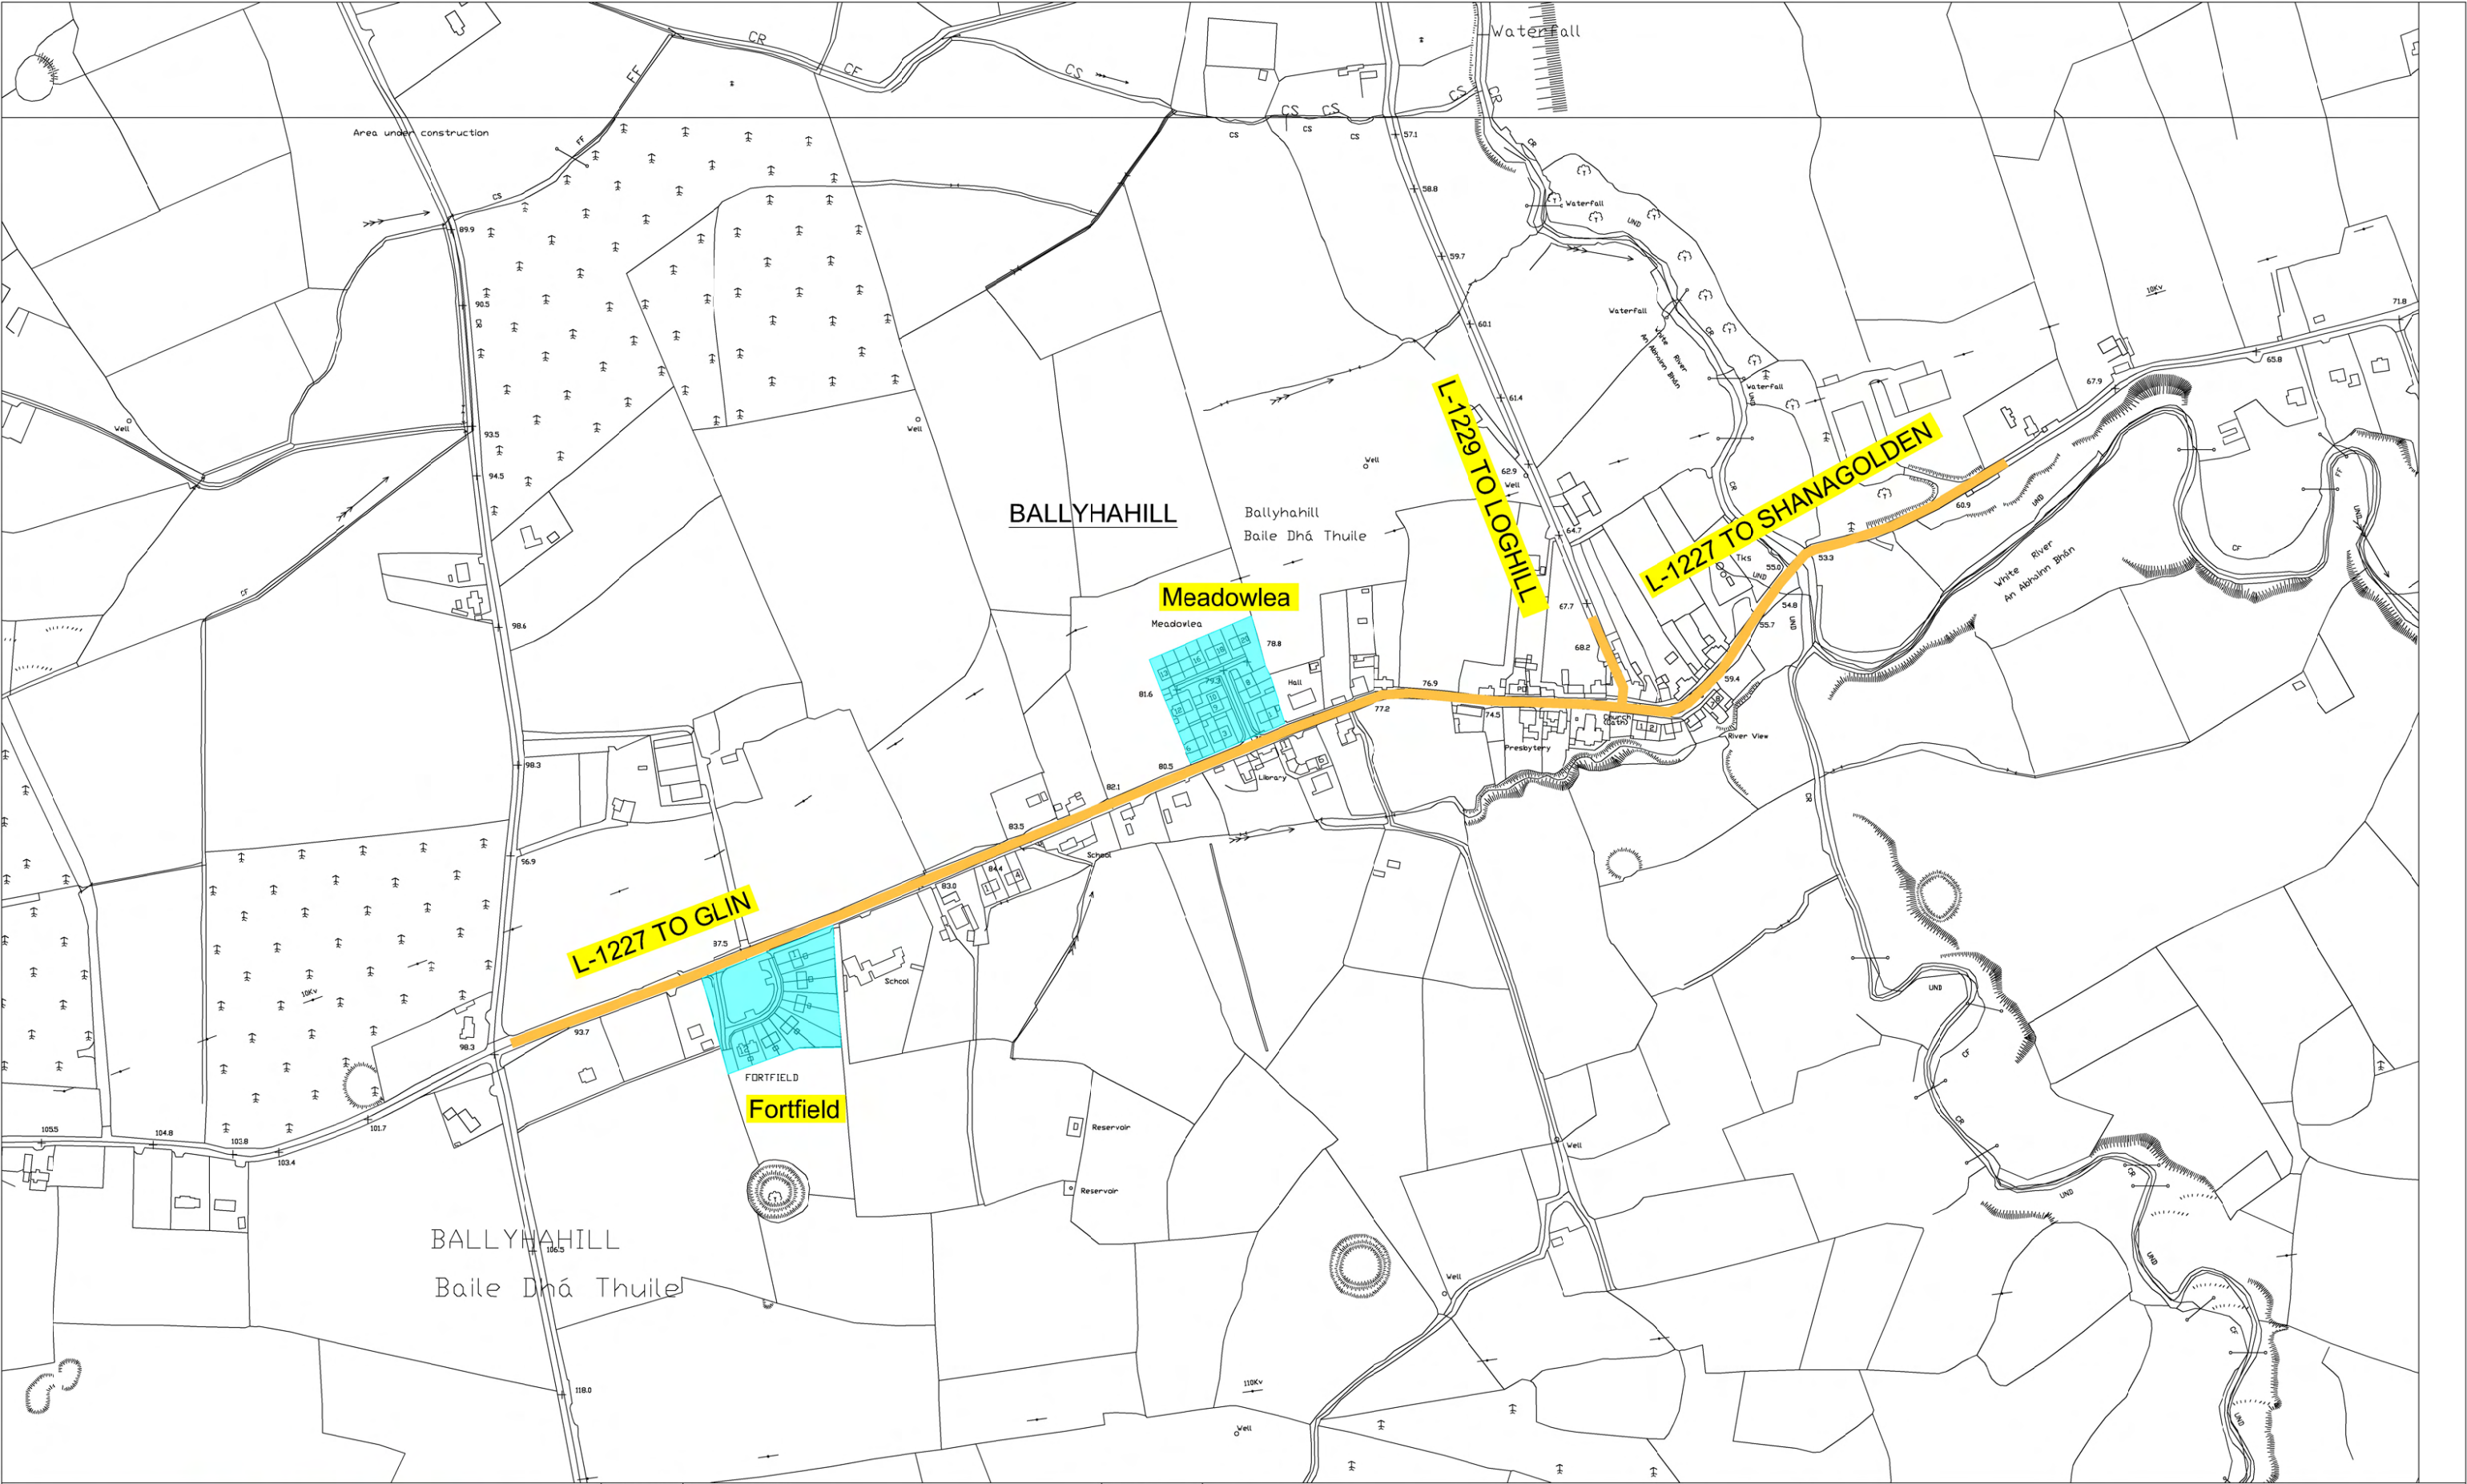



Comhairle Cathrach
& Contae Luimnigh

Limerick City
& County Council

LIMERICK CITY & COUNTY COUNCIL
TRANSPORTATION & MOBILITY DIRECTORATE,
ROADS TRAFFIC & CLEANSING,
CENTRAL SERVICES,
COUNTY HALL, DOORADOYLE,
LIMERICK. V94 WV78




© Ordnance Survey Ireland. All Rights Reserved.
License No. 20 7/09/CCMA/Limerick City & County Council

REVISION	DESCRIPTION	DATE
PROJECT: JAKES LAW 2023		SCALE: 1:5000
DRAWING TITLE: LOCATION MAP FORTFIELD BALLYHAHILL		DATE: 18/05/2022
DRAWING NO. LK-SSL-192		REVISION:
DESIGN BY: Paddy O'Rourke	DRAWN BY: Paddy O'Rourke	CHECKED: Seamas O'Reilly

LEGEND

Special Speed Limit Zone		Special Speed Limit Area	
	80 km/hr		80 km/hr
	60 km/hr		60 km/hr
	50 km/hr		50 km/hr
	30 km/hr		30 km/hr



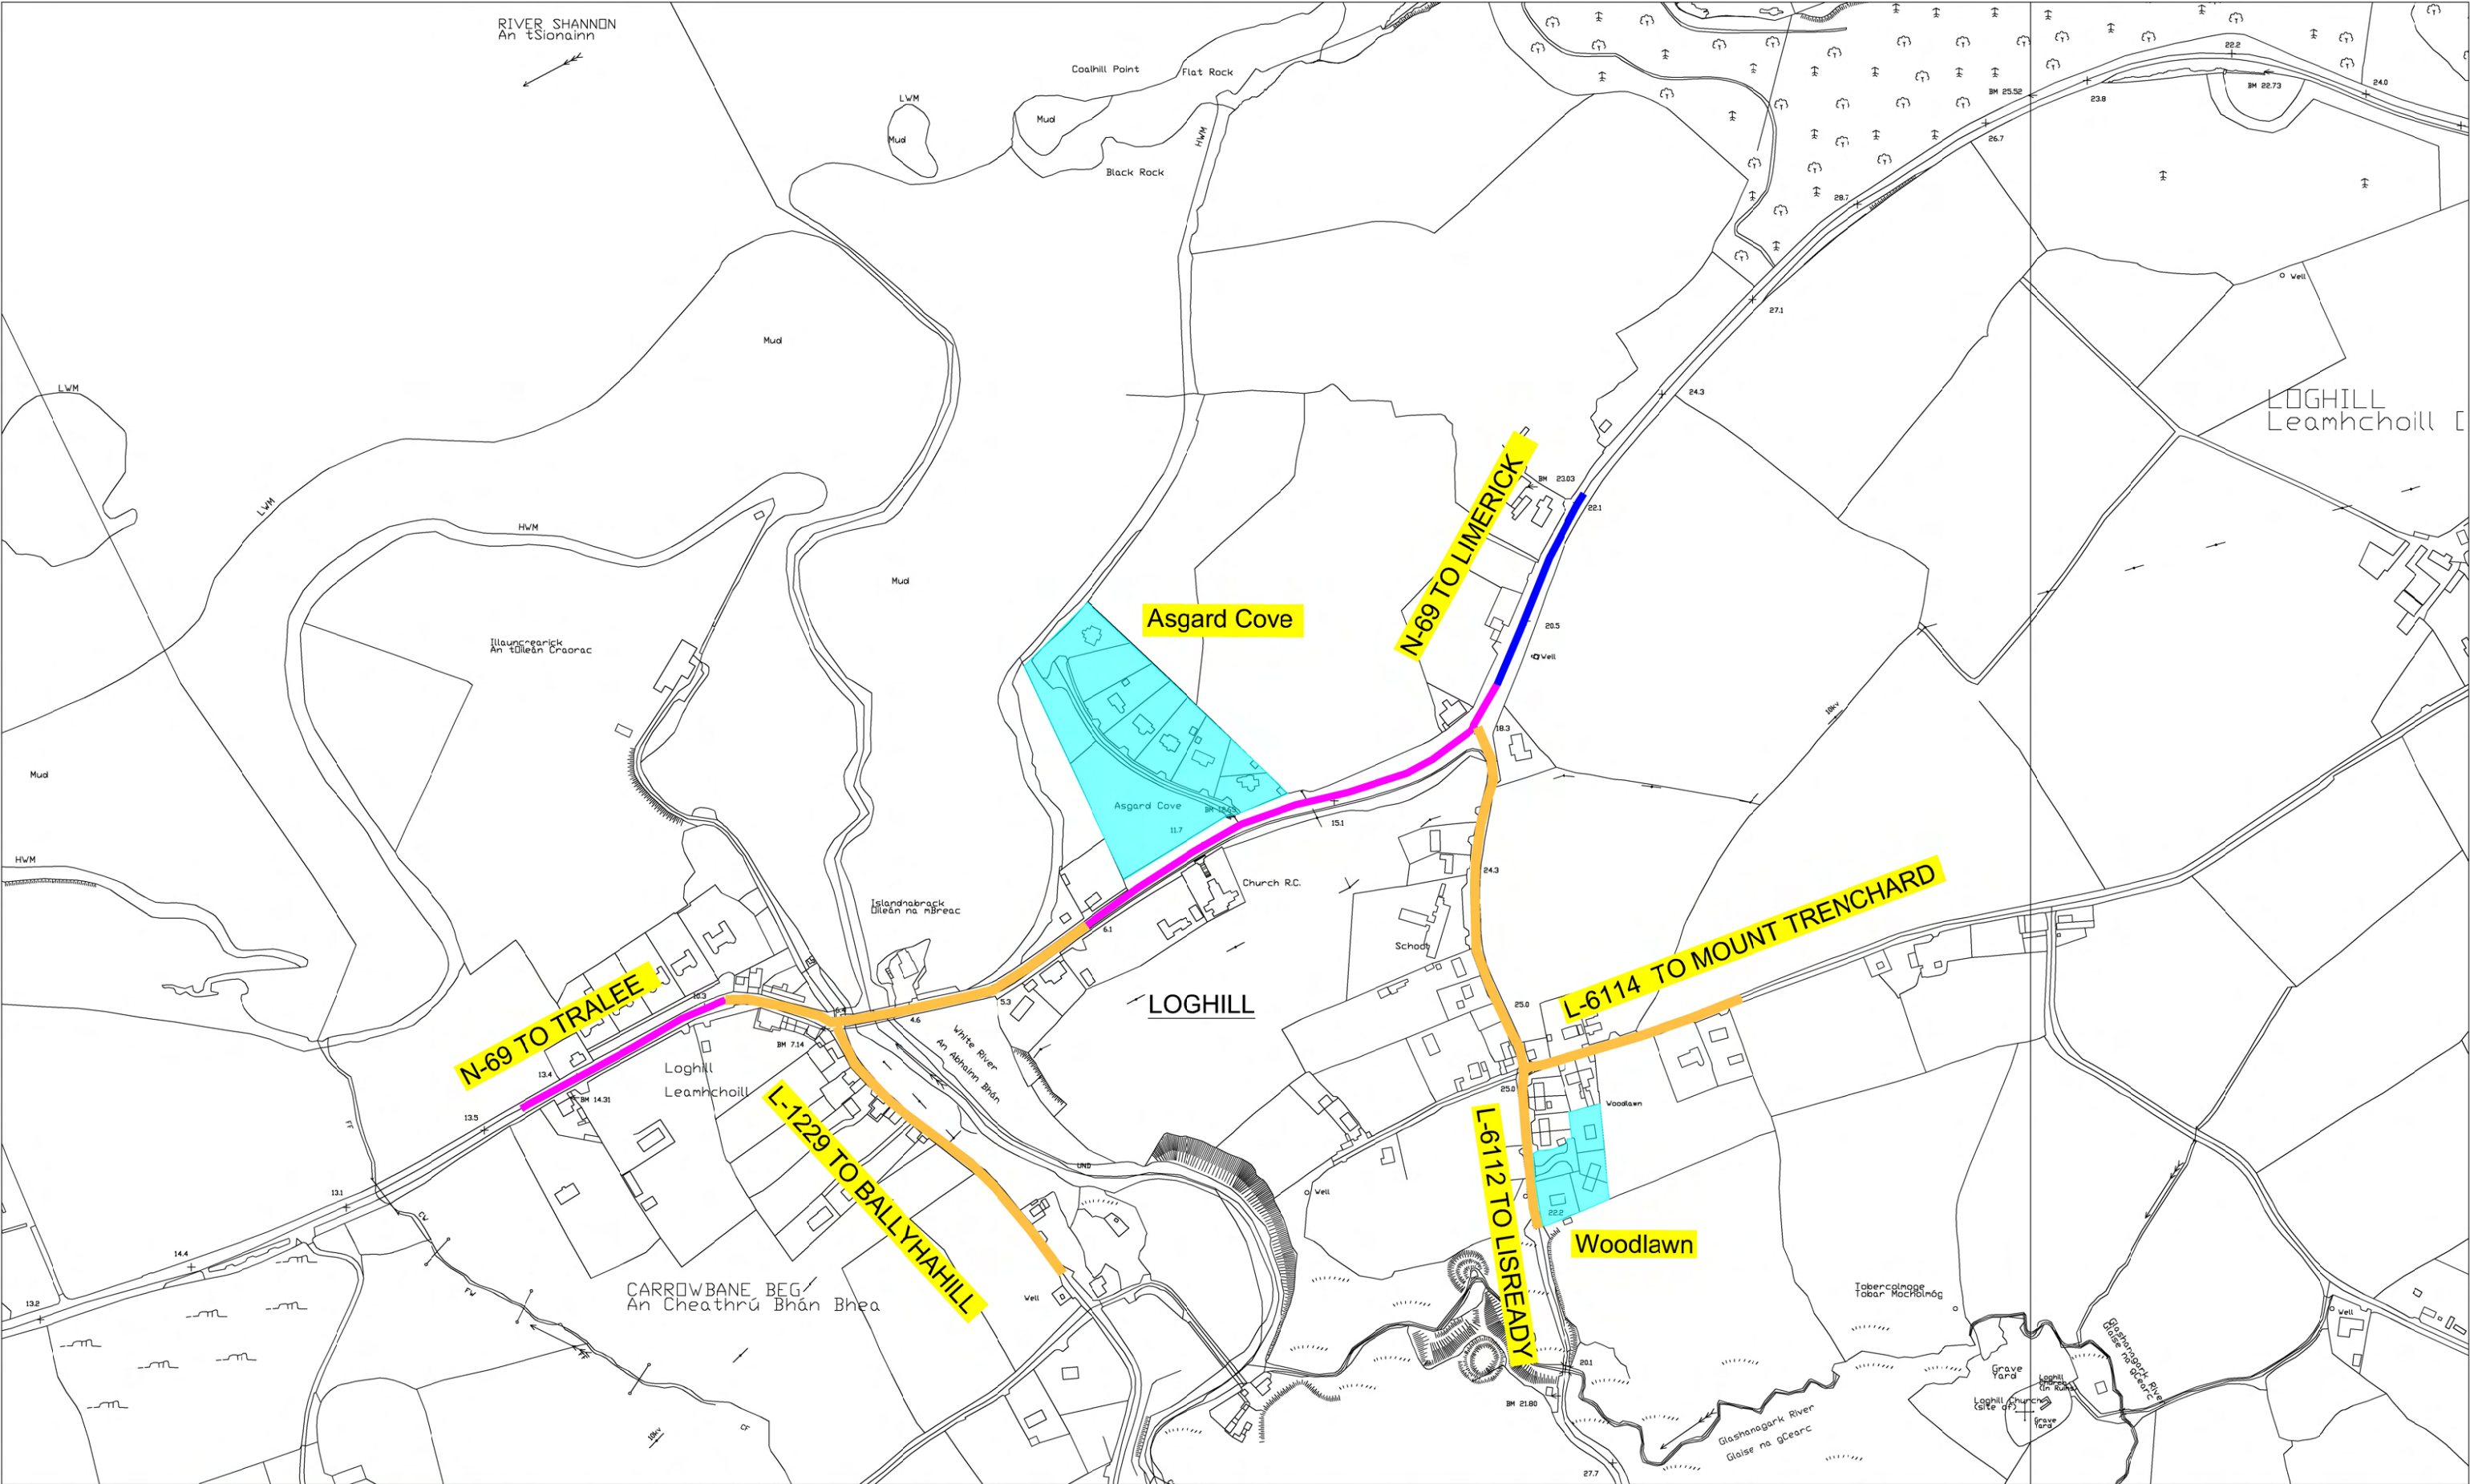



Comhairle Cathrach
& Contae Luimnigh

Limerick City
& County Council

LIMERICK CITY & COUNTY COUNCIL
TRANSPORTATION & MOBILITY DIRECTORATE,
ROADS TRAFFIC & CLEANSING,
CENTRAL SERVICES,
COUNTY HALL, DOORADOYLE,
LIMERICK. V94 WV78




REVISION	DESCRIPTION	DATE

PROJECT: JAKES LAW 2023	SCALE: 1:5000
DRAWING TITLE: LOCATION MAP WOODLAWN LOGHILL	DATE: 18/05/2023
DRAWING NO. LK-SSL-193	REVISION:
DESIGN BY: Paddy O'Rourke	DRAWN BY: Paddy O'Rourke
	CHECKED: Seamas O'Reilly

LEGEND	
Special Speed Limit Zone	Special Speed Limit Area
 80 km/hr	 80 km/hr
 60 km/hr	 60 km/hr
 50 km/hr	 50 km/hr
 30 km/hr	 30 km/hr

North



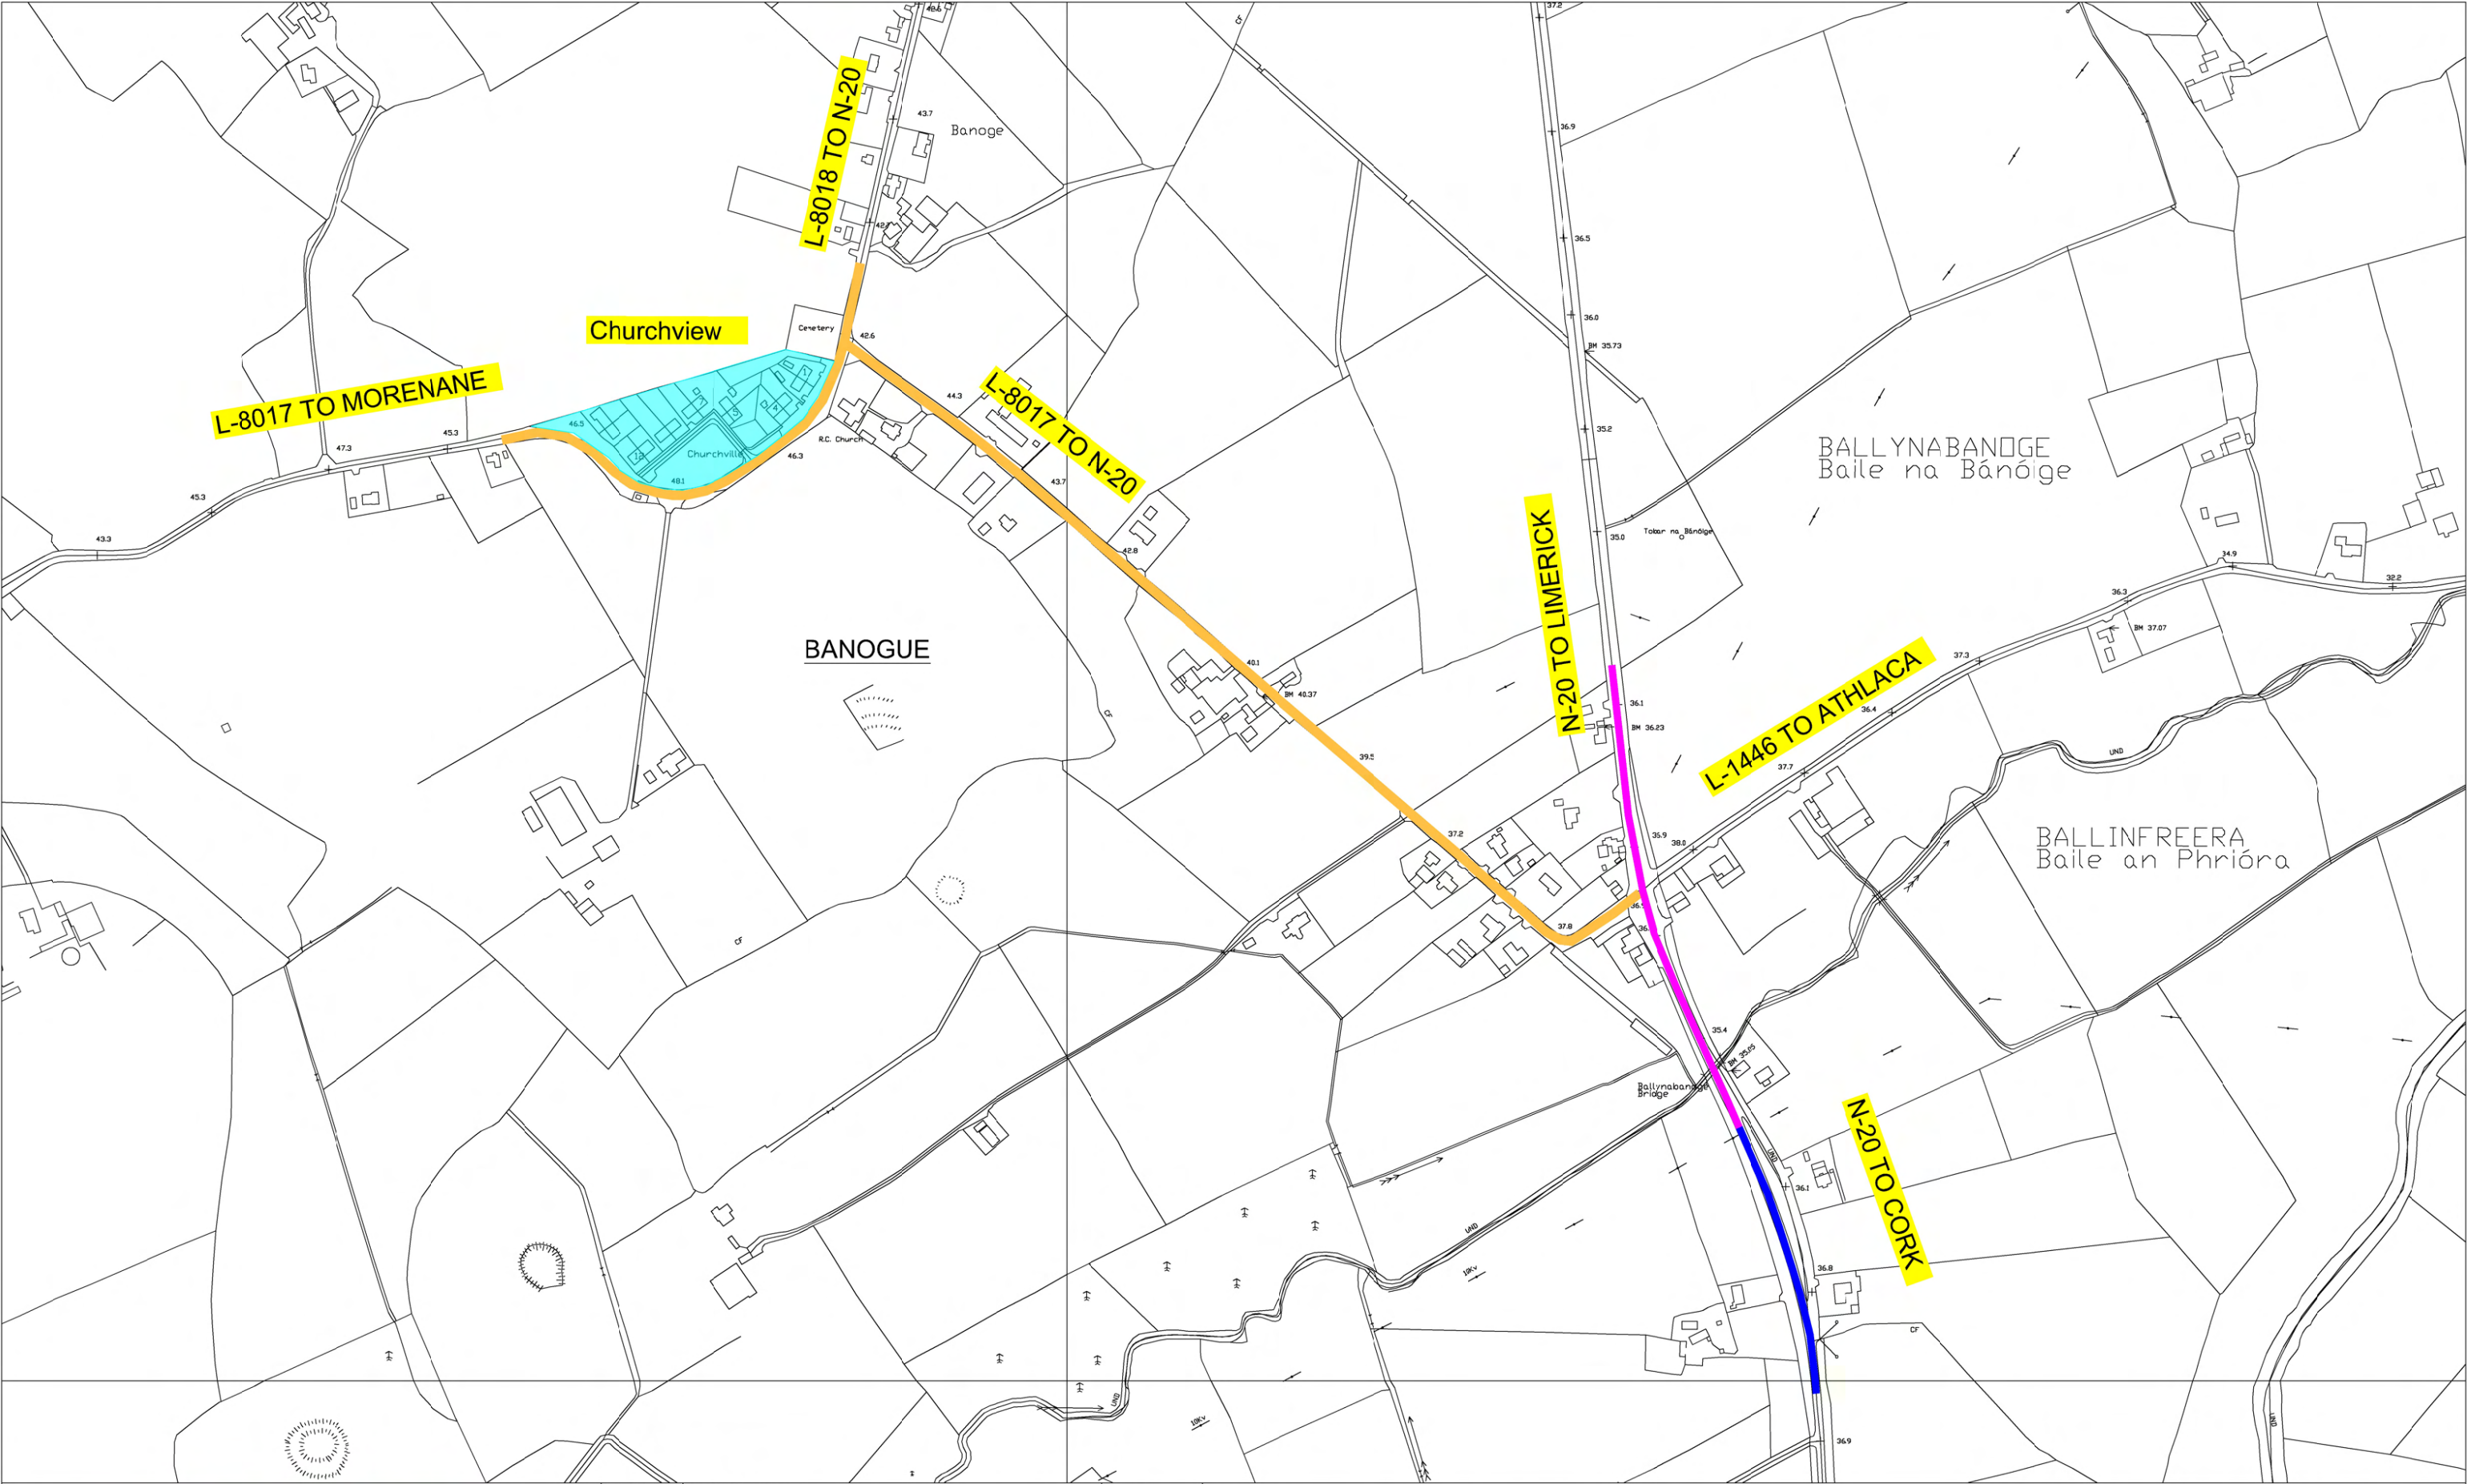



**Comhairle Cathrach
& Contae Luimnigh**
**Limerick City
& County Council**

REVISION	DESCRIPTION	DATE

PROJECT:
JAKES LAW 2023

DRAWING TITLE:
LOCATION MAP CHURCHVIEW BANOGUE

DRAWING NO.
LK-SSL-194

SCALE:
1:5000

DATE:
18/05/2023

REVISION:

DESIGN BY:
Paddy O'Rourke


DRAWN BY:
Paddy O'Rourke

CHECKED:
Seamas O'Reilly

© Ordnance Survey Ireland. All Rights Reserved.
License No. 20 7/09/CCMA/Limerick City & County Council

LIMERICK CITY & COUNTY COUNCIL
TRANSPORTATION & MOBILITY DIRECTORATE,
ROADS TRAFFIC & CLEANSING,
CENTRAL SERVICES,
COUNTY HALL, DOORADOYLE,
LIMERICK. V94 WV78

LEGEND

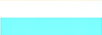Special Speed Limit Zone	Special Speed Limit Area
 80 km/hr	 80 km/hr
 60 km/hr	 60 km/hr
 50 km/hr	 50 km/hr
 30 km/hr	 30 km/hr

North

